
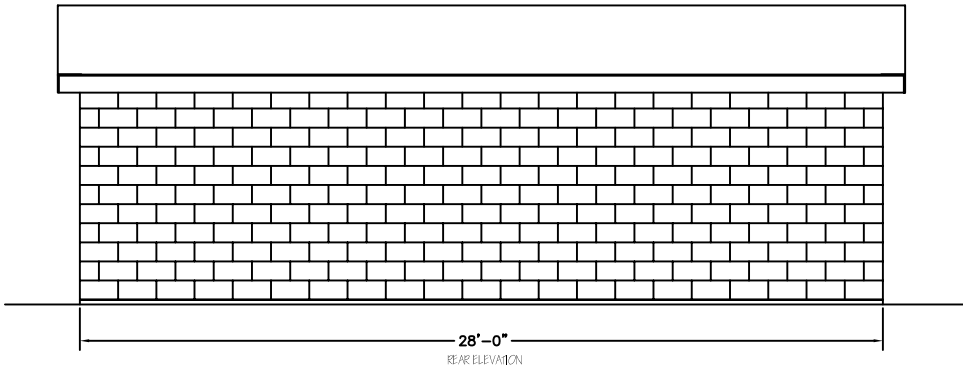
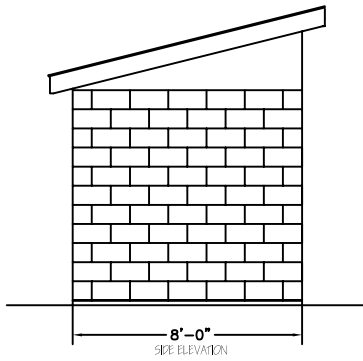


FRONT ELEVATION
SCALE OF ALL ELEVATIONS: 1/2"=1'-0"

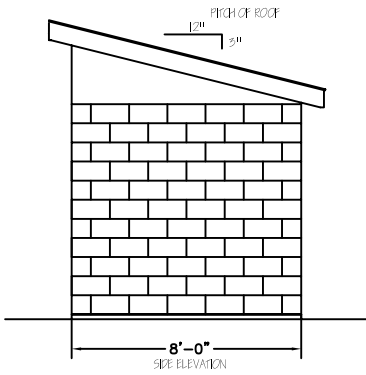

DATE	DRAWN	CHECKED	REF	SCALE
11/14/03	COM	PDS	REF	1/2"=1'-0"
EAST WINDSOR LITTLE LEAGUE NEW DUGOUT PROPOSAL OSBORN FIELD #1				
SHEET	2 OF 3			PROPOSAL